
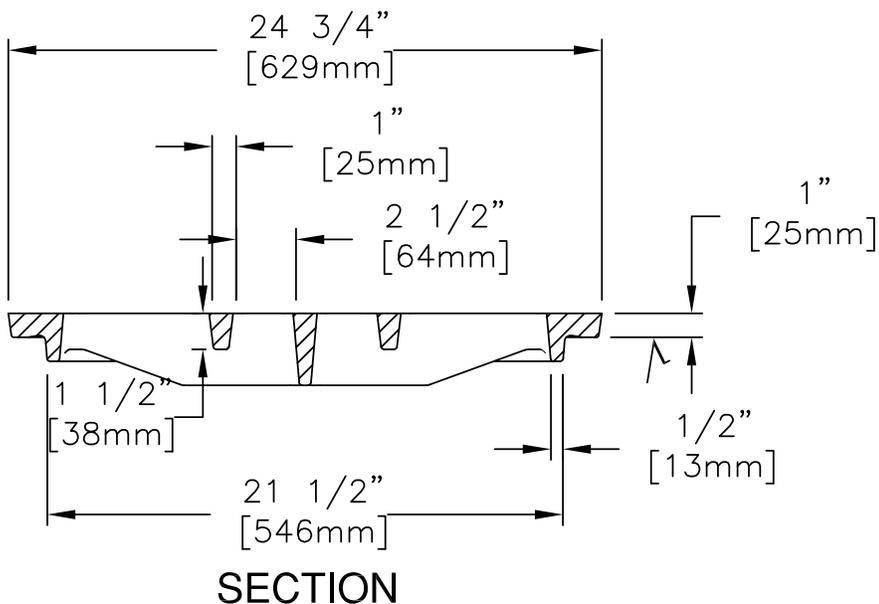


EJIW / IFCO 3777-M OR APPROVED EQUIVALENT

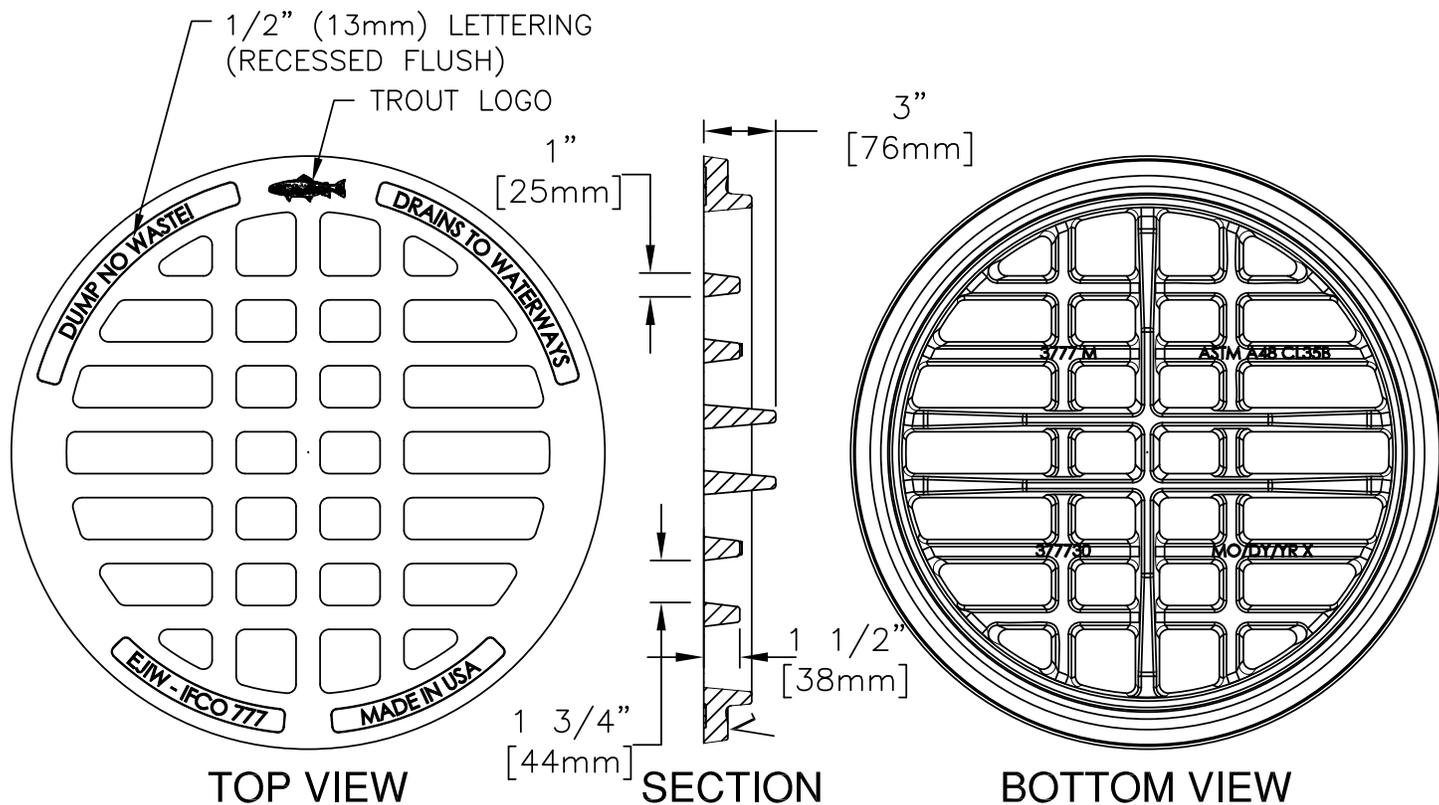

√ MACHINED SURFACE

SEE STD-300D FOR STANDARD
MANHOLE RING SPECIFICATIONS

Digital Standard Drawings and other maps are available on the City website: http://www.ci.missoula.mt.us/publicworks/gis_maps.htm



Dry Well or Sump Cover


 Approved By
 City Engineer
 Kevin J. Slovarp

Adopted: 01/31/06
 Revised: 01/08/2007

STD -300C