

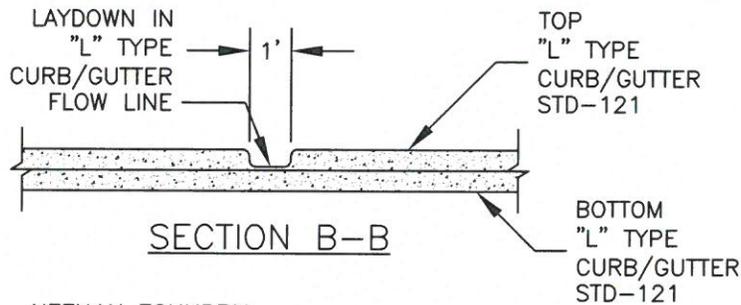
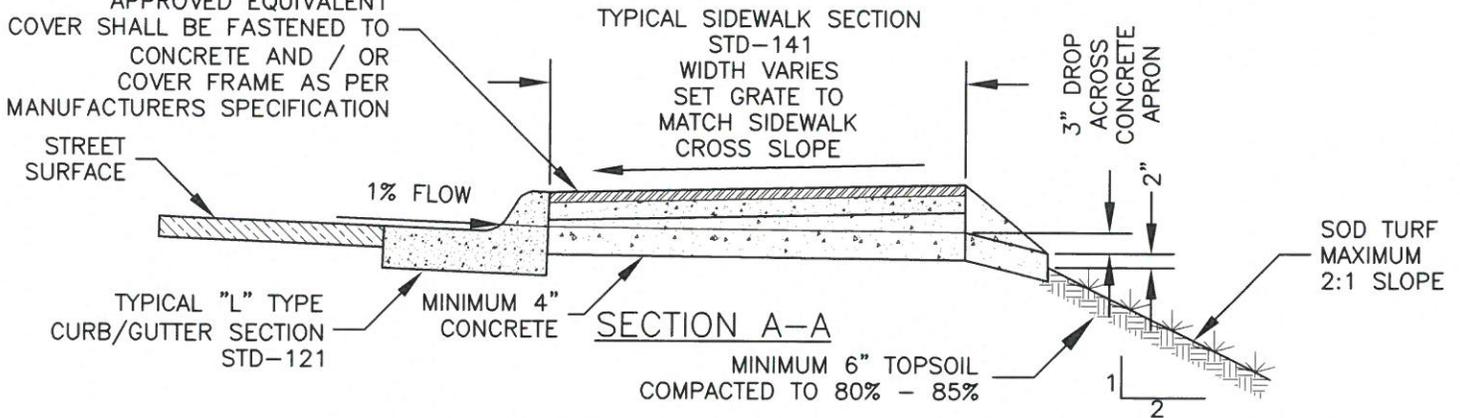


# STORMWATER MANAGEMENT CURB OPENING THROUGH SIDEWALK SECTION

NEENAH FOUNDRY  
R-4999-DX COVER OR  
APPROVED EQUIVALENT  
COVER SHALL BE FASTENED TO  
CONCRETE AND / OR  
COVER FRAME AS PER  
MANUFACTURERS SPECIFICATION

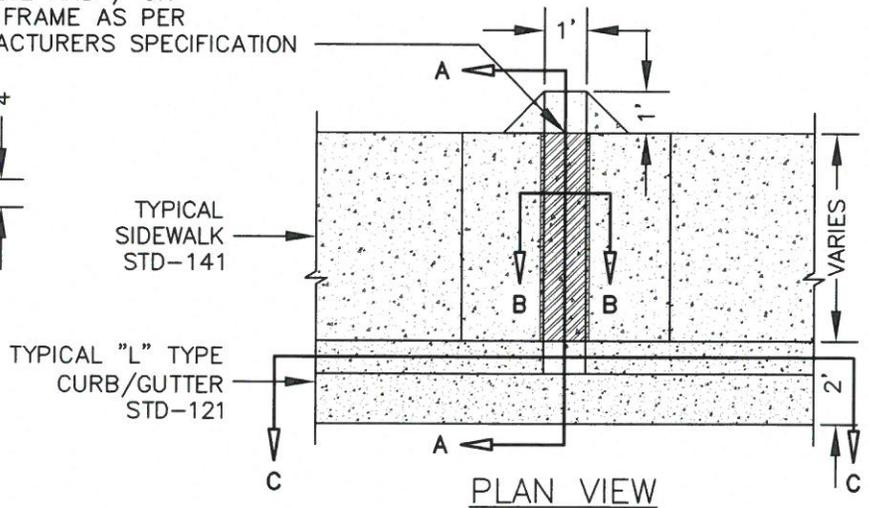

NEENAH FOUNDRY  
R-4999-DX COVER OR  
APPROVED EQUIVALENT  
COVER SHALL BE FASTENED TO  
CONCRETE AND / OR  
COVER FRAME AS PER  
MANUFACTURERS SPECIFICATION

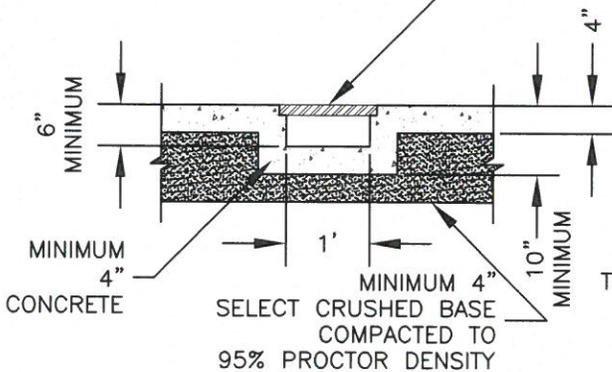

1. SUBSTITUTION OF 'EQUIVALENT' MATERIALS / PRODUCTS SHALL BE SUBMITTED TO AND APPROVED BY CITY ENGINEER PRIOR TO COMMENCEMENT OF WORK
2. ALL MATERIALS / PRODUCTS SHALL BE PLACED / INSTALLED AS PER MANUFACTURER SPECIFICATIONS FOR WARRANTY INSTALLATION
3. POUR ENTIRE CURB OPENING SECTION AND SPILLWAY MONOLITHICALLY



## Stormwater Management Curb Opening Through Sidewalk Section

*Kevin J. Slovarp*

Approved By  
City Engineer  
Kevin J. Slovarp

Adopted: 10/25/2013  
Revised: 06/28/2017

STD - 626