

TYPE III BARRICADE

WARNING SIGNS  
DETOUR SIGNS  
DETOUR ROUTING  
REGULATORY SIGNS



TYPE II BARRICADE



TYPE I BARRICADES

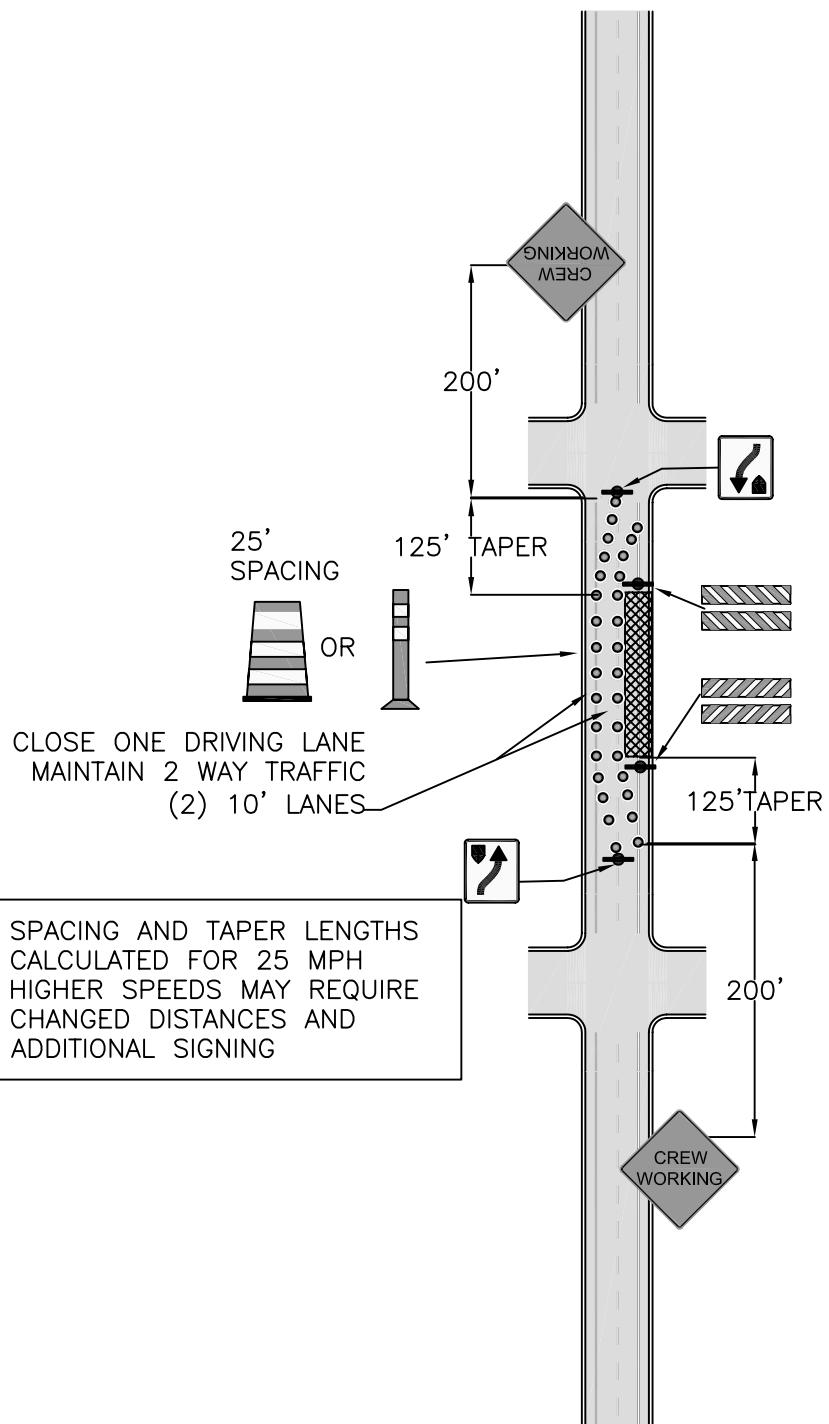
DELINEATORS

SIGN LOCATION SYMBOL  
WORK ZONE



SIDEWALK CLOSED  
MUST BE USED  
WHENEVER A CITY  
SIDEWALK IS TO BE  
CLOSED

TRAFFIC CONTROL MUST CONFORM TO THE MANUAL ON UNIFORM TRAFFIC CONTROL DEVICES (MUTCO)

Digital Standard Drawings and other maps are available on the City website: [http://www.ci.missoula.mt.us/publicworks/gis\\_maps.htm](http://www.ci.missoula.mt.us/publicworks/gis_maps.htm)

MISSOULA

Engineering Division

## TYPICAL TRAFFIC CONTROL PLAN

STREET CLASSIFICATION:

2 LANE COLLECTOR

CLOSE ONE DRIVING LANE MAINTAIN 2-WAY TRAFFIC

Revision Date:  
03/2004

TC - 202