


SIDEWALK CLOSED
MUST BE USED
WHENEVER A CITY
SIDEWALK IS TO BE
CLOSED

TRAFFIC CONTROL MUST CONFORM TO THE MANUAL ON UNIFORM TRAFFIC CONTROL DEVICES (MUTCO)

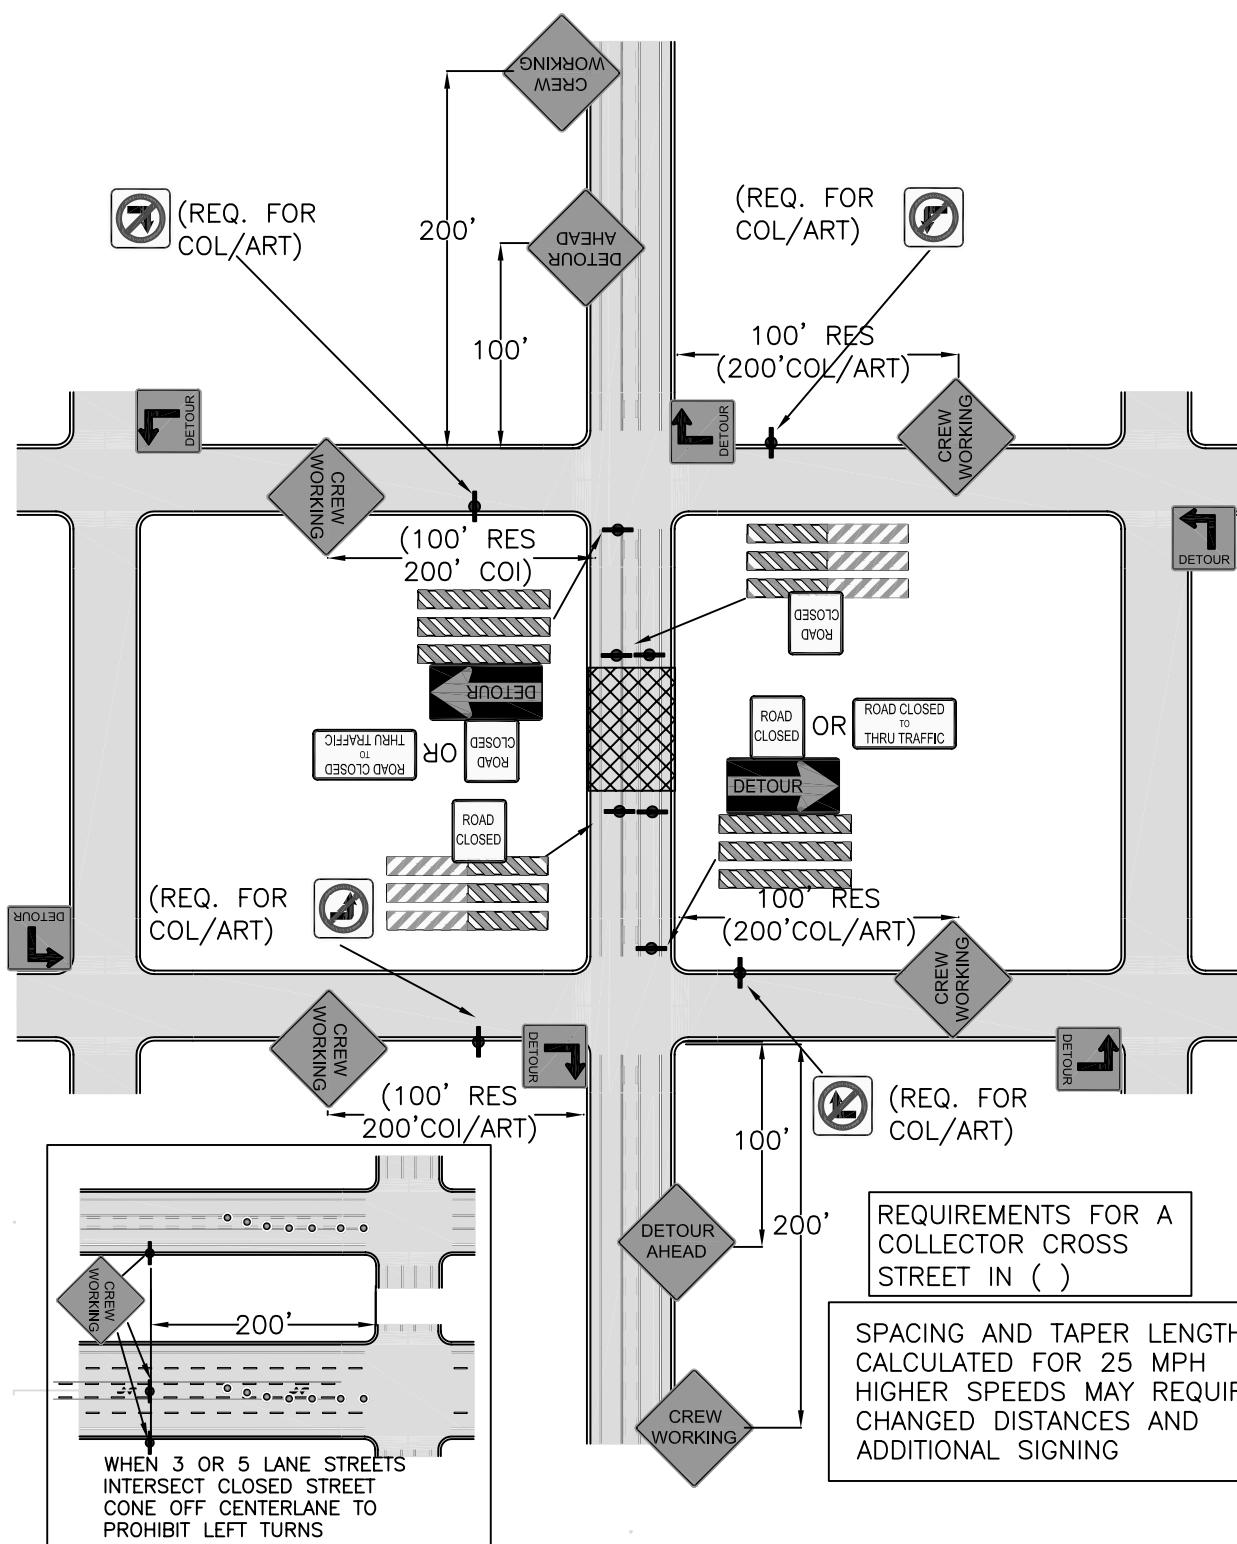

Digital Standard Drawings and other maps are available on the City website: http://www.ci.missoula.mt.us/publicworks/gis_maps.htm



Engineering Division

TYPICAL TRAFFIC CONTROL PLAN

STREET CLASSIFICATION:
3 LANE COLLECTOR
CLOSE STREET

Revision Date:
03/2004

TC - 306