



TYPE III BARRICADE



TYPE II BARRICADE



TYPE I BARRICADES



WARNING SIGNS



DETOUR SIGNS



DETOUR ROUTING



REGULATORY SIGNS



DELINEATORS



SIGN LOCATION SYMBOL

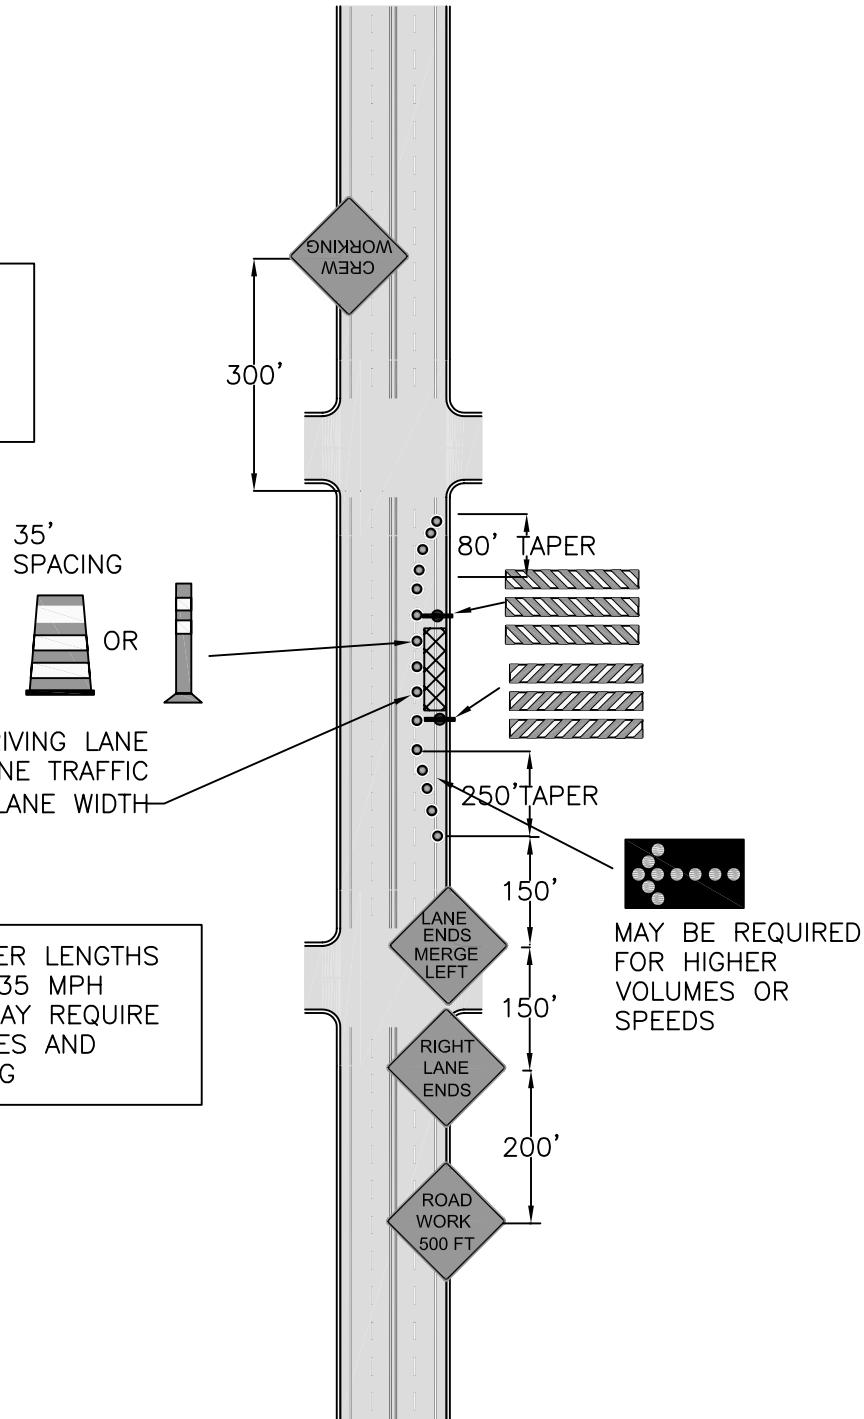


WORK ZONE

SIDEWALK CLOSED
MUST BE USED
WHENEVER A CITY
SIDEWALK IS TO BE
CLOSED

TRAFFIC CONTROL MUST CONFORM TO THE MANUAL ON UNIFORM TRAFFIC CONTROL DEVICES (MUTCO)

ADVANCED WARNING
REQUIRED ON CROSS
STREETS IF THEY ARE
COLLECTORS OR
ARTERIALS

Digital Standard Drawings and other maps are available on the City website: http://www.ci.missoula.mt.us/publicworks/gis_maps.htm

Engineering Division

TYPICAL TRAFFIC CONTROL PLAN

STREET CLASSIFICATION:

4 LANE ARTERIAL
CLOSE ONE DRIVING LANERevision Date:
03/2004

TC - 402