

### TYPE III BARRICADE



## WARNING SIGNS



## DETOUR SIGNS



## DETOUR ROUTING



RE



## JUST CONFORM TO THE



## DELINEATORS



### SIGN LOCATION SYMBOL




#### WORK ZONE



SIDEWALK CLOSED  
MUST BE USED  
WHENEVER A CITY  
SIDEWALK IS TO BE  
CLOSED

**TRAFFIC CONTROL MUST CONFORM TO THE MANUAL ON UNIFORM TRAFFIC CONTROL DEVICES (MUTCO)**

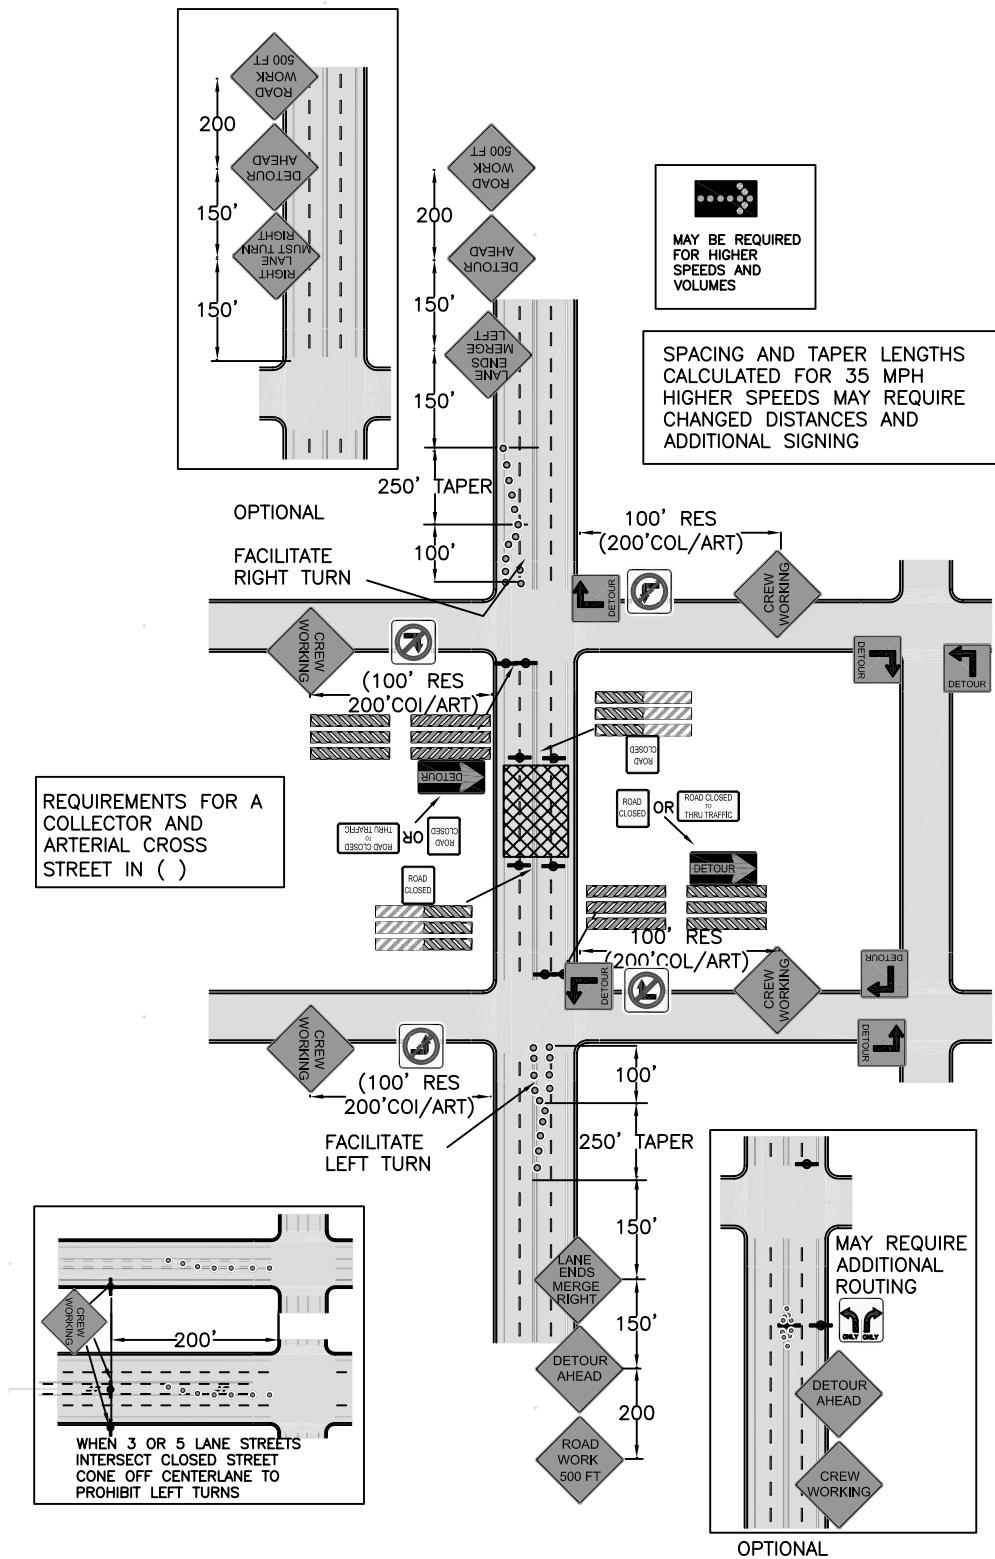

Digital Standard Drawings and other maps are available on the City website: [http://www.ci.missoula.mt.us/publicworks/gis\\_maps.htm](http://www.ci.missoula.mt.us/publicworks/gis_maps.htm)



# **TYPICAL TRAFFIC CONTROL PLAN**

## **STREET CLASSIFICATION:**

**4 LANE ARTERIAL**

**CLOSE STREET**

Revision Date:  
03/2004

## Engineering Division

TC - 407