


BOULEVARD
SIDEWALK

DIRECTION
OF
TRAVEL

CURBSIDE
SIDEWALK

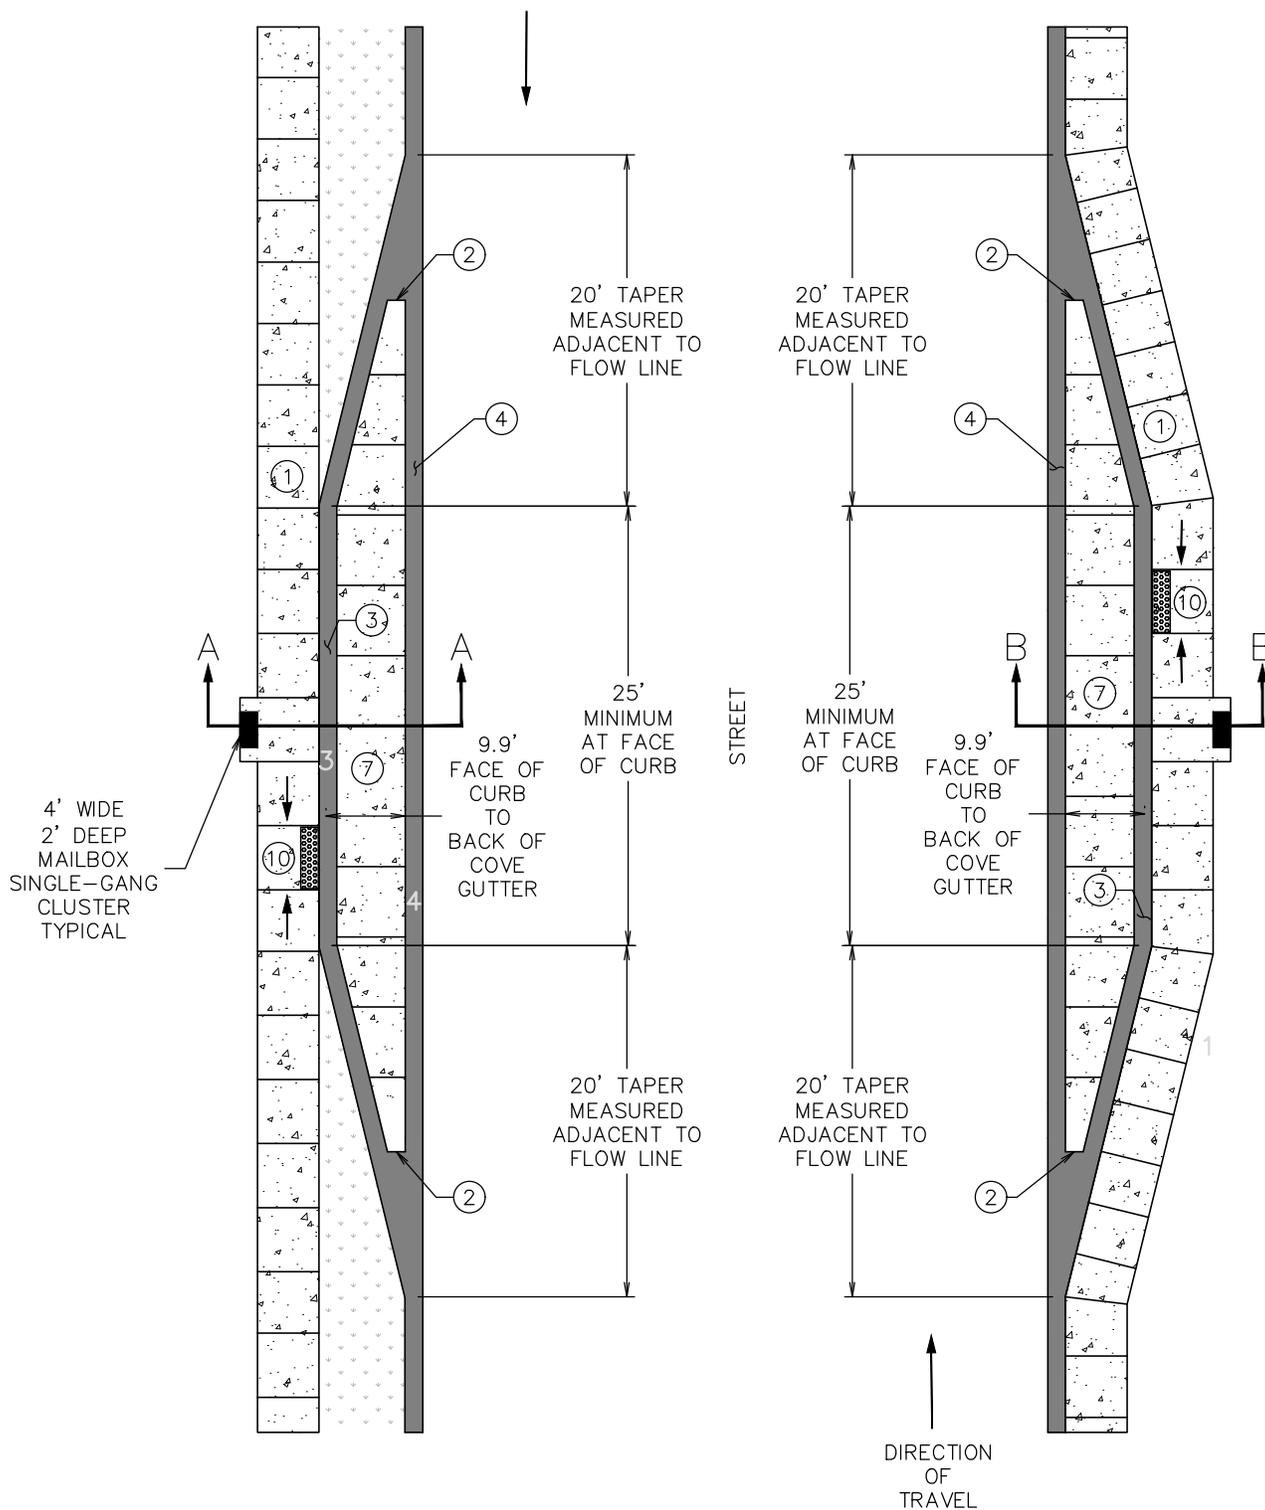

Approved By
City Engineer
Kevin J. Slovarp

Adopted: 01/1973
Revised: 01/10/2007

STD - 713-1